

NOTE:

1. THE TEE-WYE SHALL BE SET AT PROPER DEPTH TO ACCOMMODATE THE PROPOSED OR EXISTING HOUSE LATERAL.

2. IN ROADWAYS, SEWER LATERALS TO BE EXTENDED TO PROPERTY LINE. LOCATION OF LATERAL TO BE NOTED WITH "S" STAMPED ON FACE OF CURB (WHERE APPLICABLE). PROVIDE LATERALS FOR ALL VACANT LOTS. ON NEW SEWERS, PROVIDE CONNECTION FOR EACH CUSTOMER, EXISTING AND FUTURE. SHOW LOCATIONS ON RECORD DRAWINGS.



3. ALL 4" FITTINGS TO BE PUSH ON TYPE. NO GLUED FITTINGS ALLOWED.

4. THE LOCATION OF THE TEST PLUG SHALL BE AS FOLLOWS:

A: EXISTING SEWER CONNECTIONS: THE TEST PLUG SHALL BE LOCATED NEAR THE CONNECTION POINT.


B: NEW SEWER CONNECTIONS: THE TEST PLUG SHALL BE LOCATED AT THE RIGHT-OF-WAY OR EASEMENT LINE

5. LATERALS WITH LESS THAN MINIMUM COVER SHALL BE DUCTILE IRON

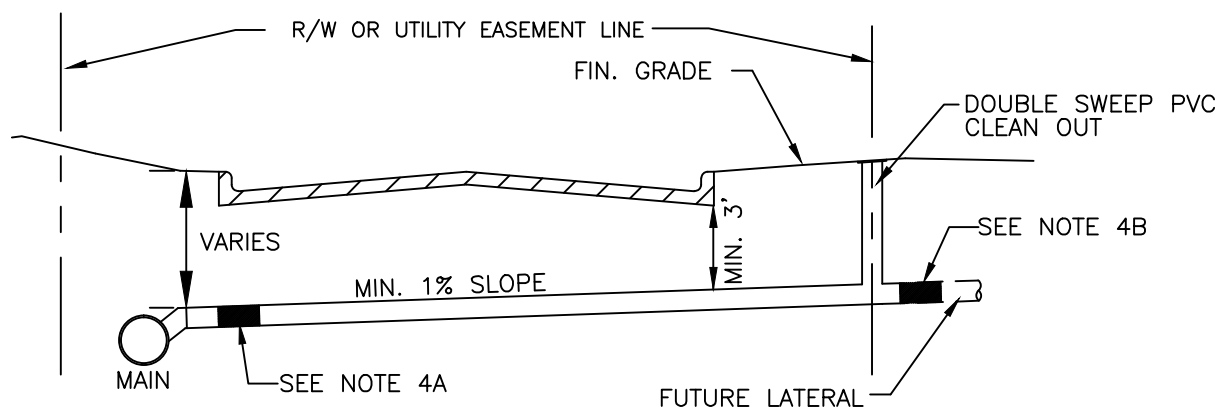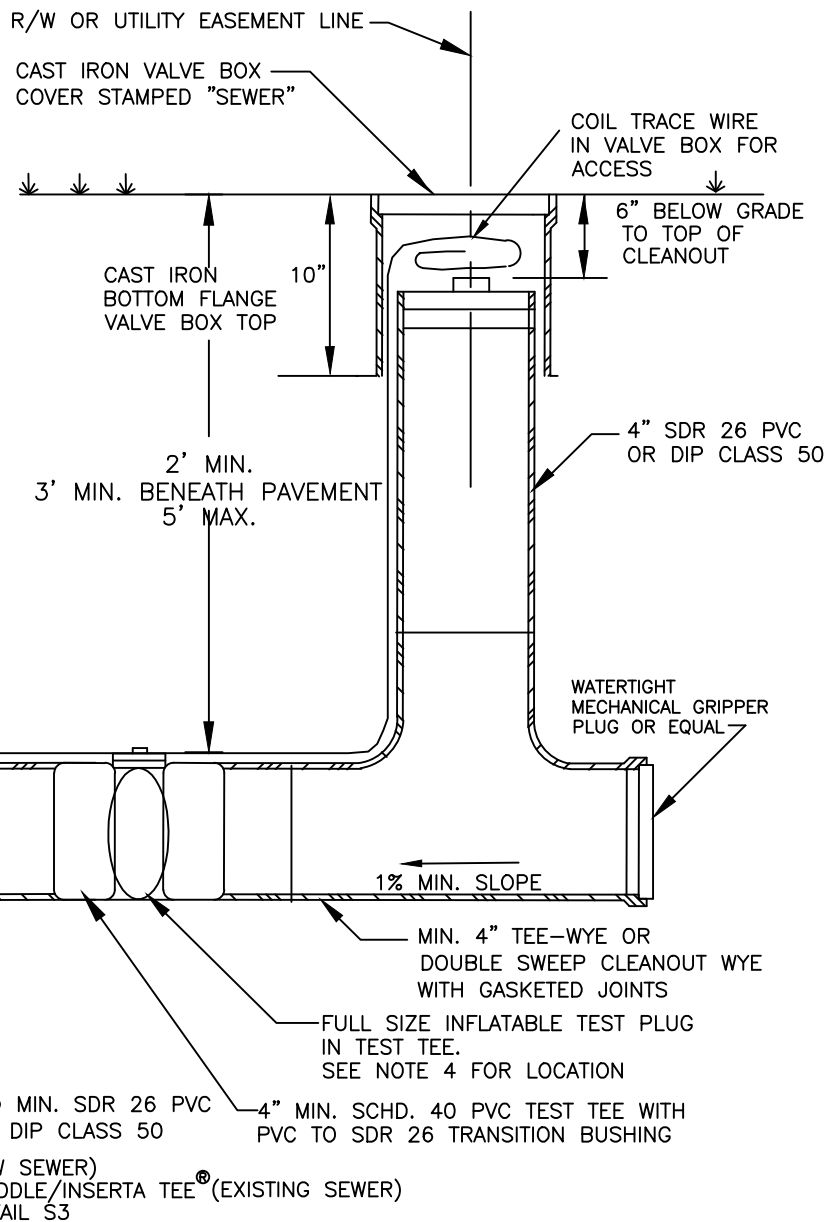

SANITARY SERVICE LATERAL DETAIL

STANDARD
CONSTRUCTION
DETAILS

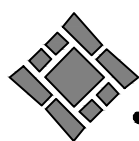

CITY OF
savannah
PUBLIC WORKS AND WATER RESOURCES BUREAU
Planning & Engineering

SCALE: N.T.S.

DATED: SEP 2013

PLATE NUMBER:

S2